


NOTE:

All work according to Departmental Specification PW 371
 All steel to be Galvanised
 All steel work to be hot dipped galvanised, all in accordance with SANS Specification 121 (SABS ISO 1461), - see PW 371 Section 12 Clause 12.1 to 12.3

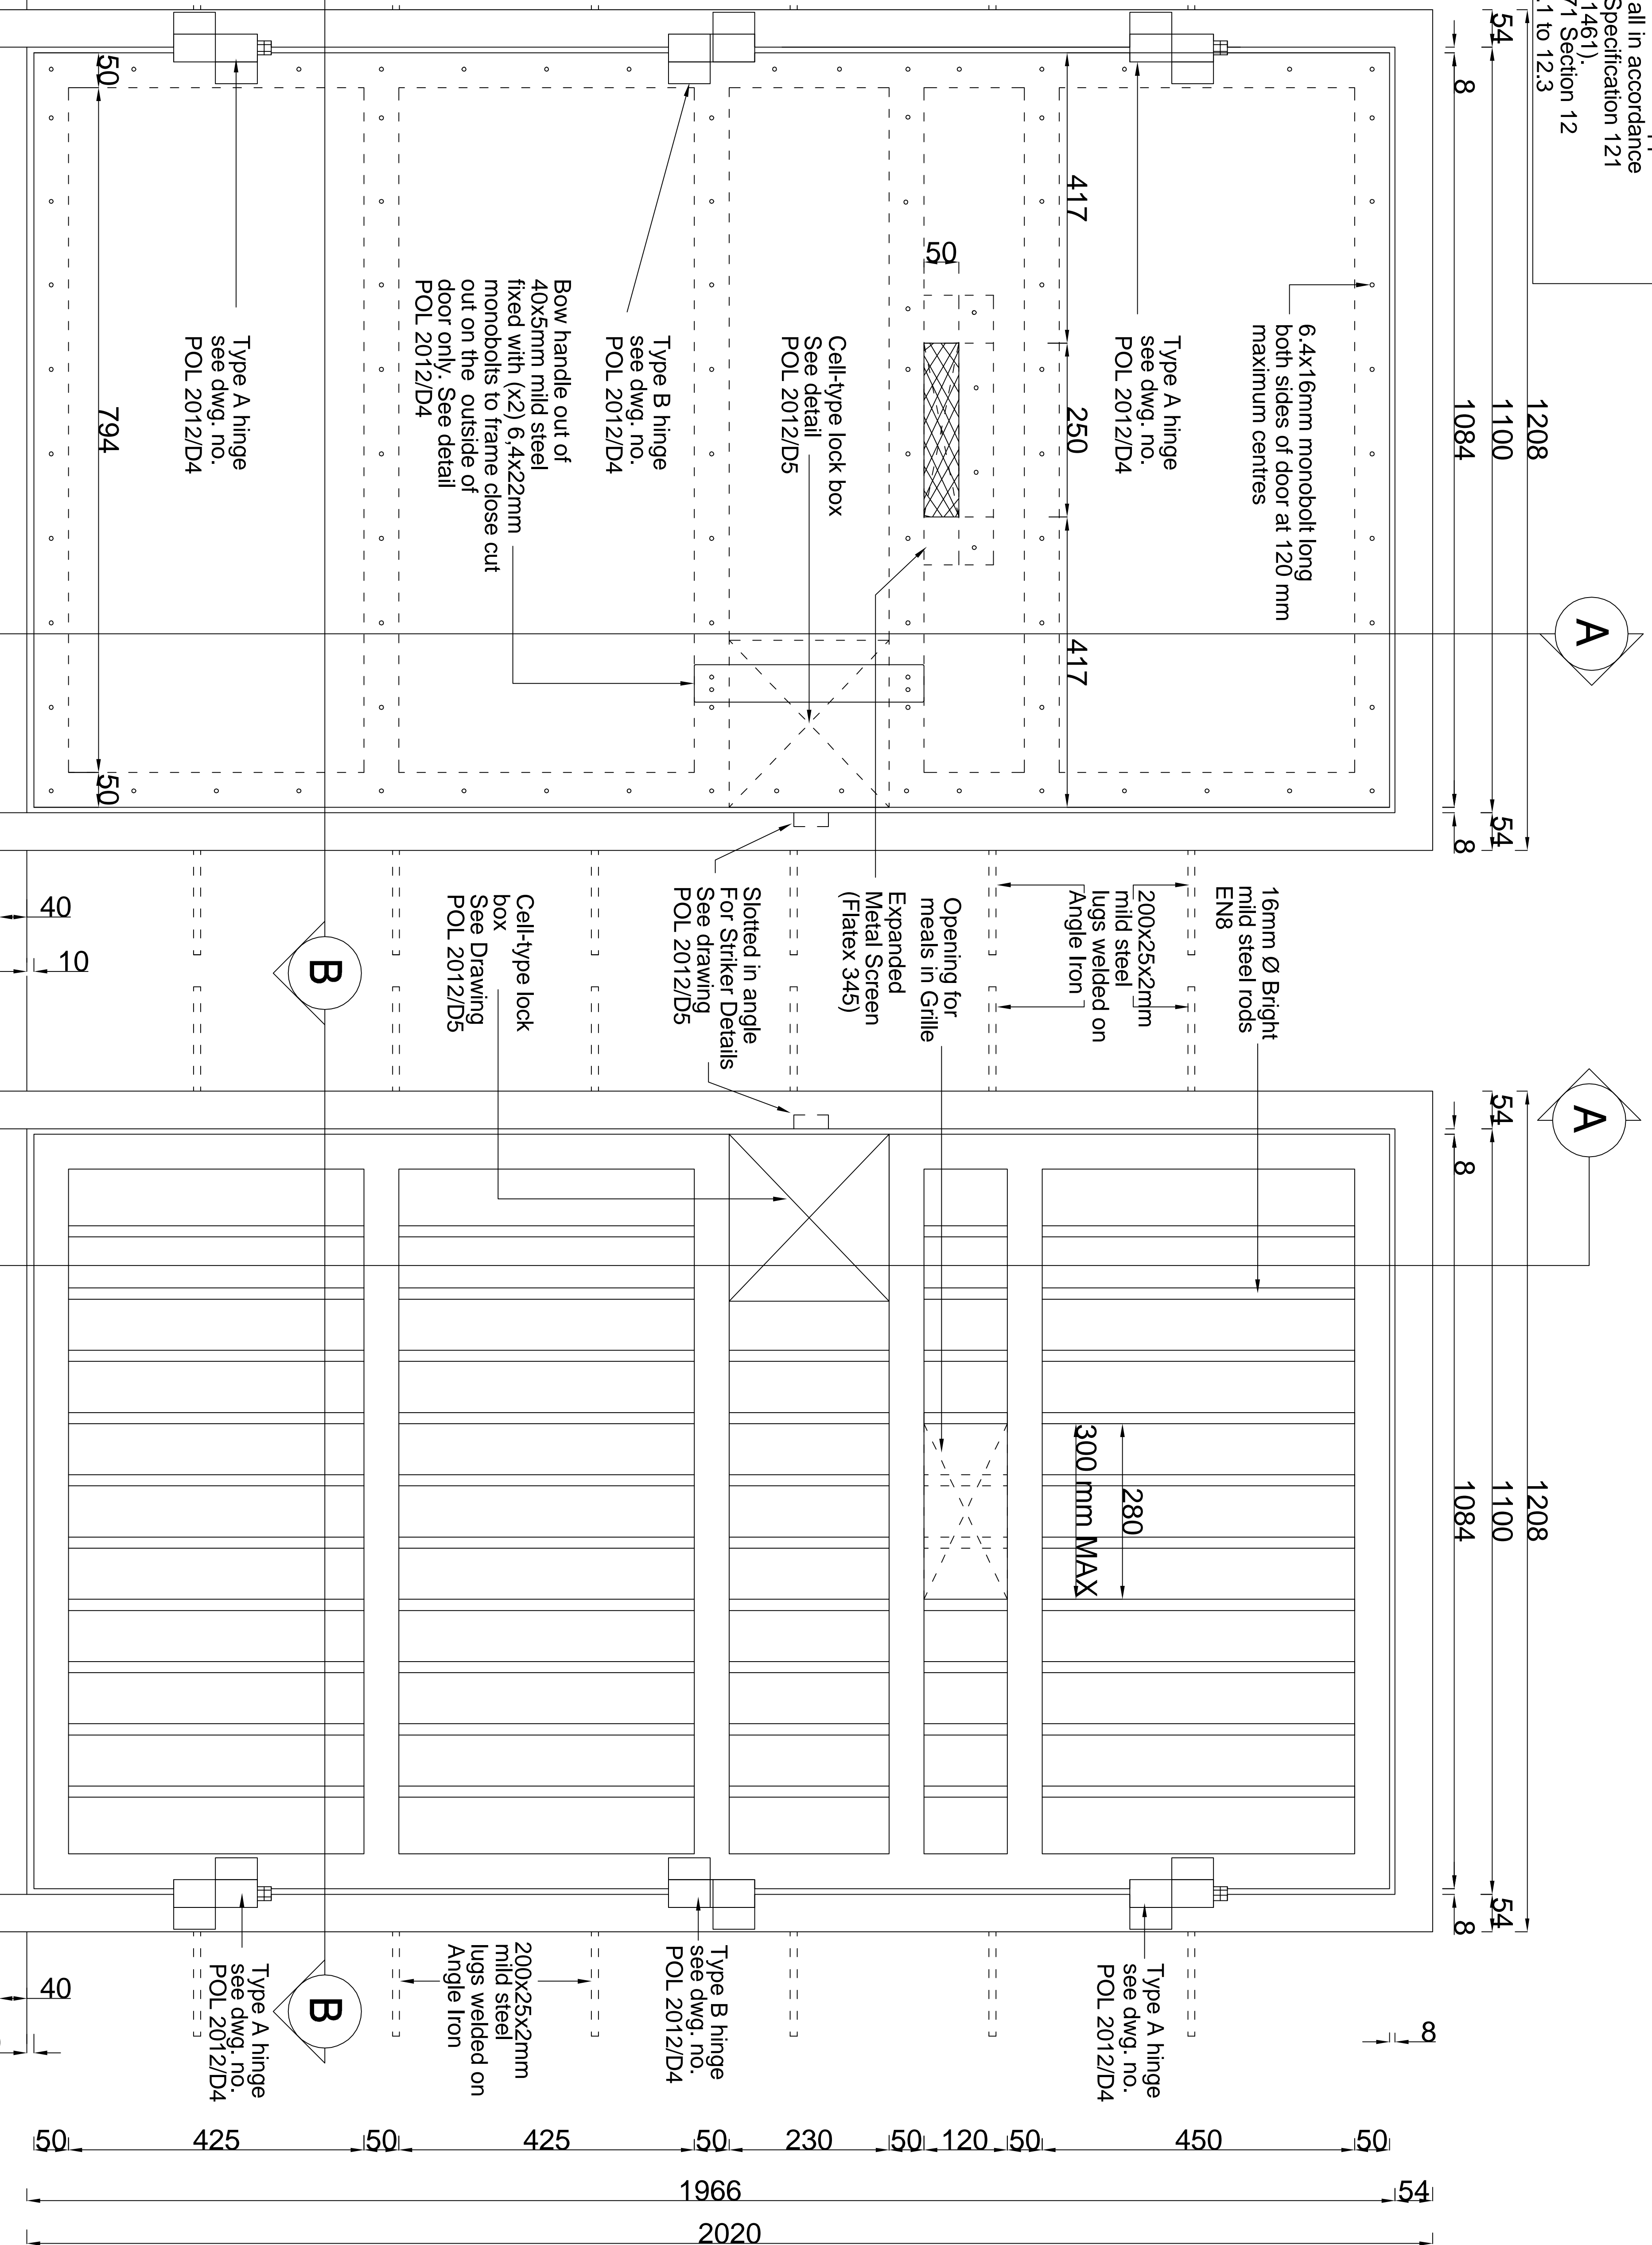

**ELEVATION OF SOLID STEEL DOOR
 WITH VIEWING PANEL (TYPE T1) SCALE 1:10**

**ELEVATION OF STEEL GRILLE GATE
 (TYPE T3/1) SCALE 1:10**


NO.	DATE	AMENDMENT	D.P.W.

Copyright vests in the
 Department of Public Works

NOTE

References to trade names are used only to simplify detailing. Various similar and approved products are available and can be substituted with prior approval from SAPS SCM (Expert Services) Pretoria.
 Tel (012) 945 8726
 Fax (012) 945 8762

cell file name
 POL2012-D1a.DRW
 CELL DOOR

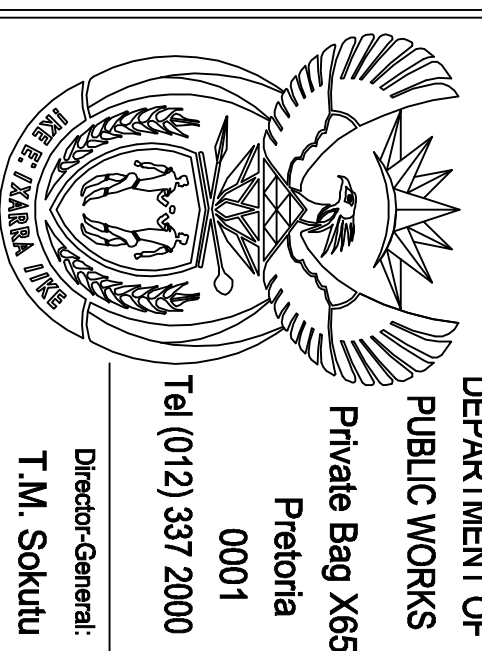

consultant/departmental

discipline
 ARCHITECTURAL
 service
 SOUTH AFRICAN
 POLICE SERVICE



drawing title
**TYPE CELL DOOR
 ELEVATIONS**

ref.no. designed
 scale As Shown drawn K SWART
 date JULY 2012 checked
 type number POL 2012/D1a
 drawing number