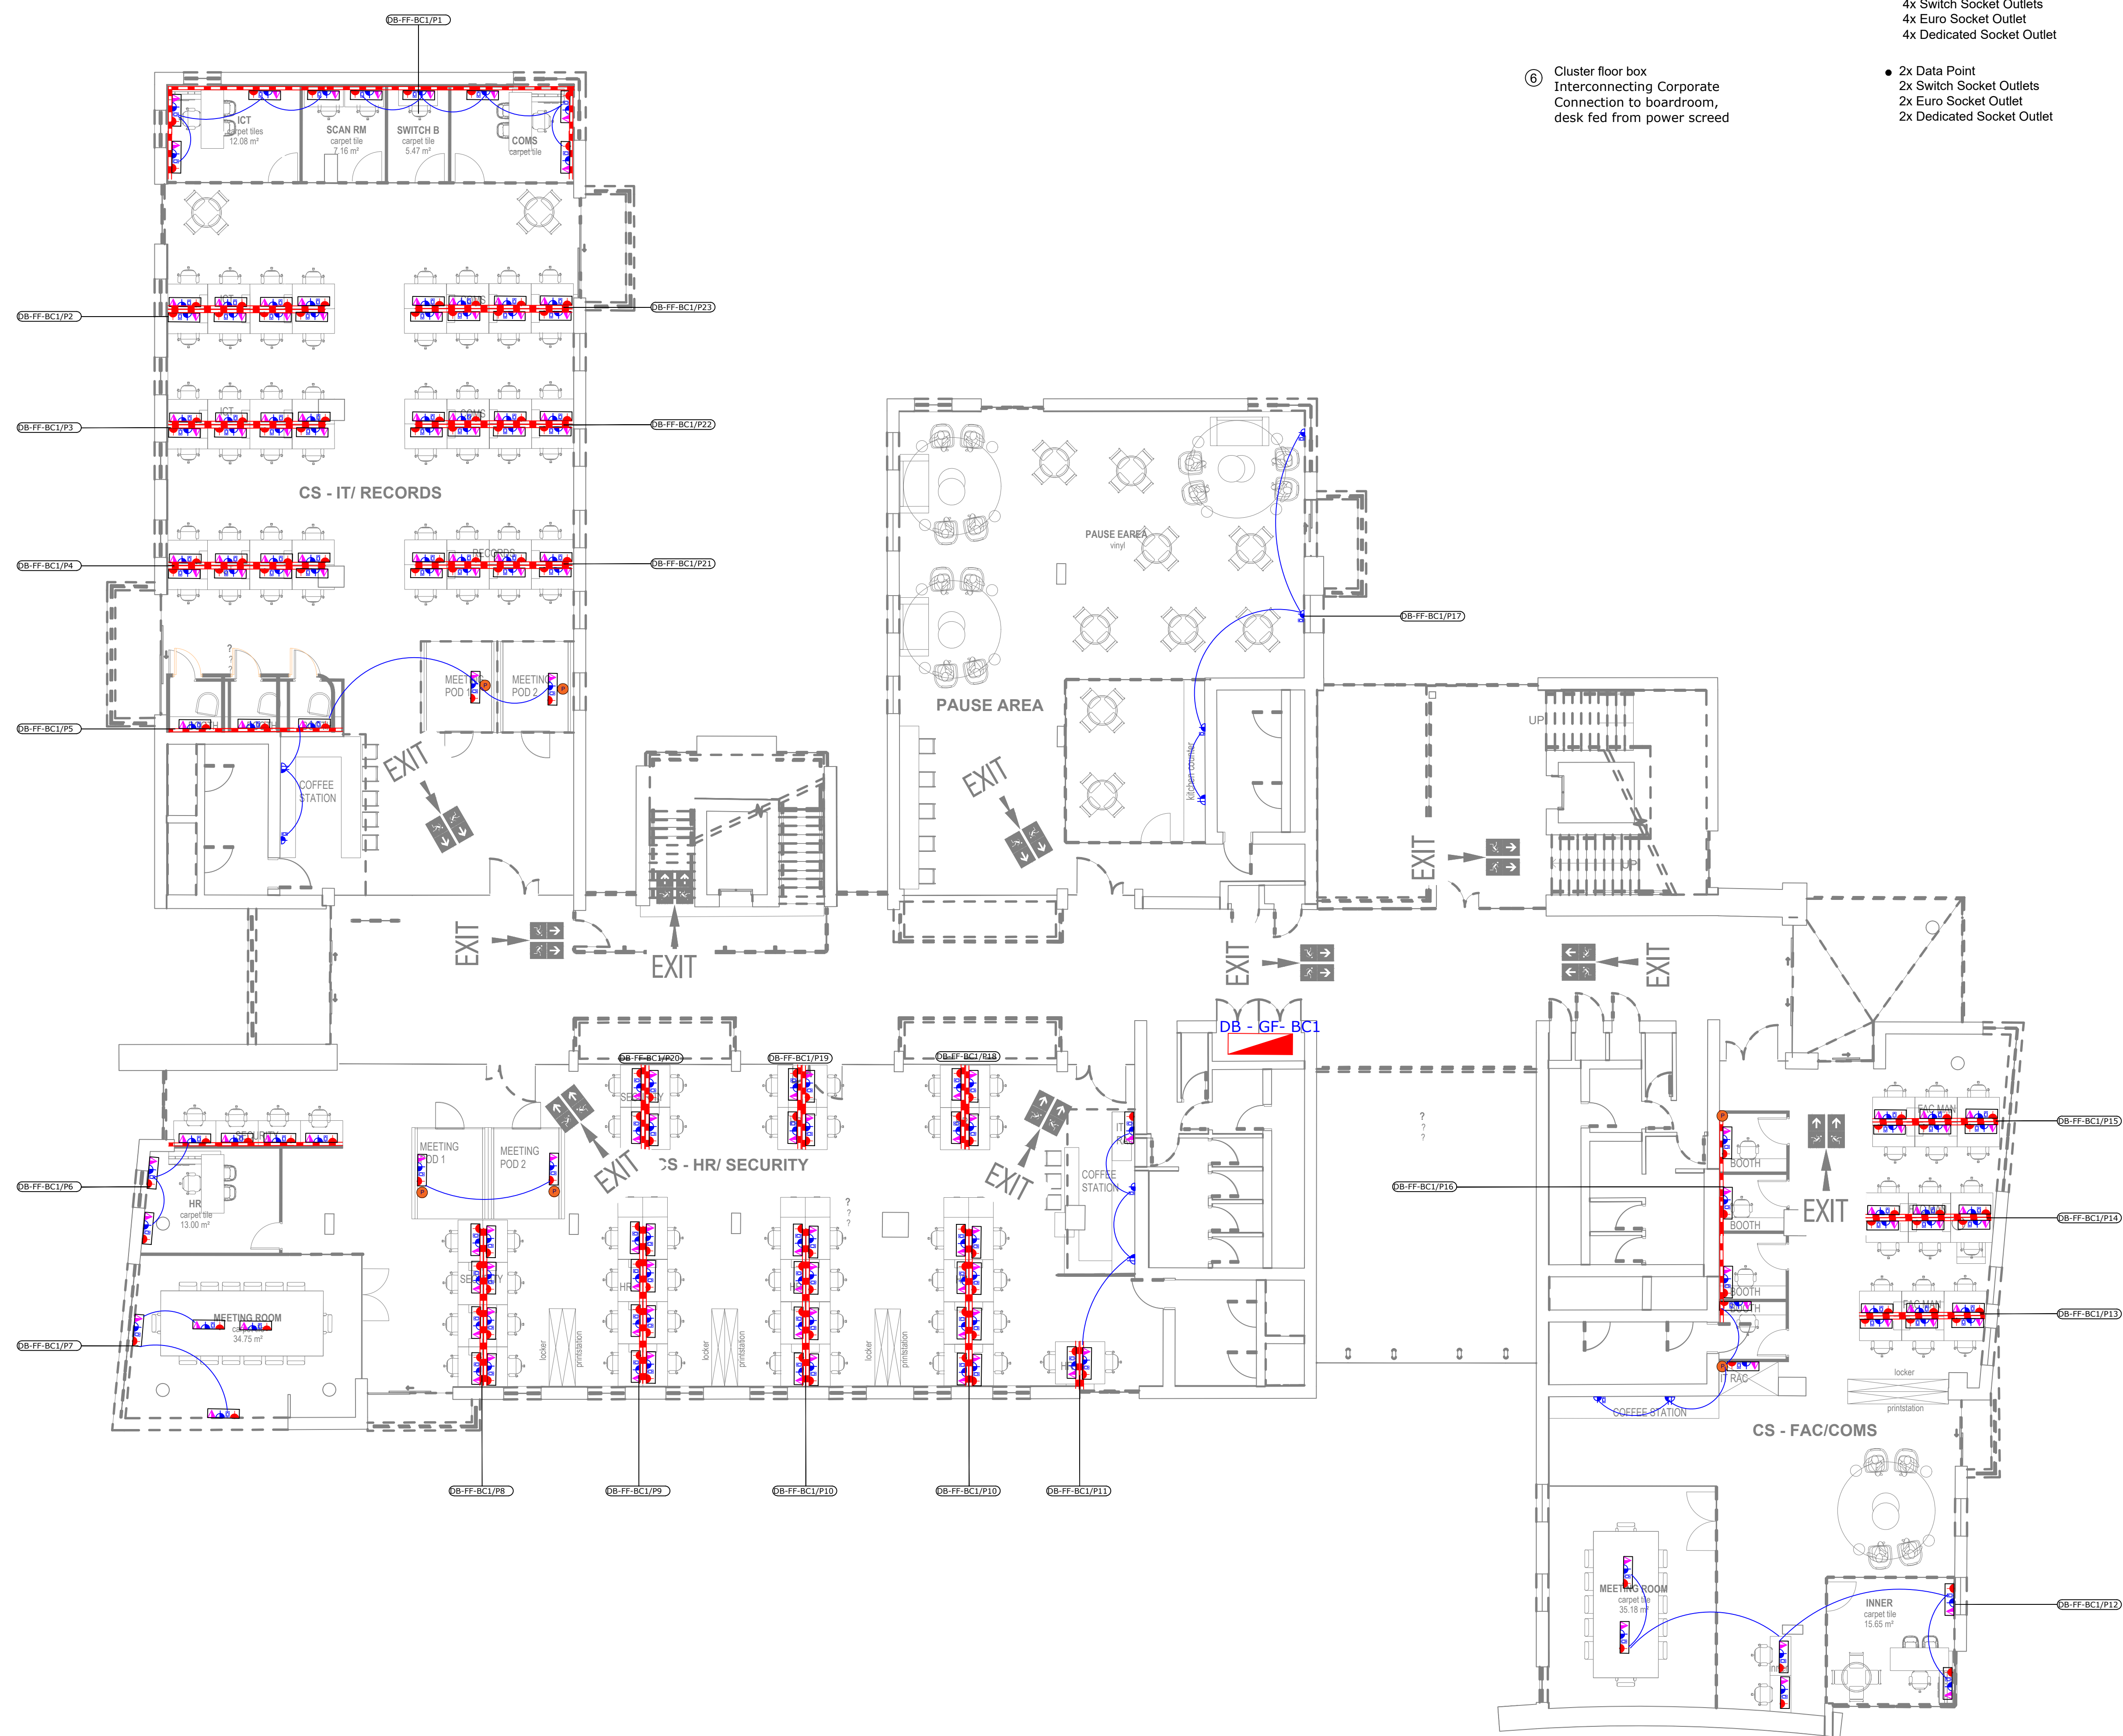


1	Existing powerskirting socket outlets to be adjusted to new furniture position	
2	Powerskirting from existing powerskirting rises/extend to underside powerskirting/new skirting, connects to pop-up sockets on desk	1x Data Point 1x Switch Socket Outlet 1x Euro Socket Outlet 1x Dedicated Switch Socket Outlets
3	Dropdown conduits to powerskirting: 2 x 25mm (POWER) PVC conduit x 32mm dia PVC conduit (DATA)	
4	Cluster wall box Interconnecting Corporate Connection to printing stations	1x Data Point 1x Switch Socket Outlets 1x Euro Socket Outlet 1x Dedicated Socket Outlet
5	Powerpole drop down to centered work station	4x Data Point 4x Switch Socket Outlets 4x Euro Socket Outlet 4x Dedicated Socket Outlet
6	Cluster floor box Interconnecting Corporate Connection to boardroom, desk feed from power screen	2x Data Point 2x Switch Socket Outlets 2x Euro Socket Outlet 2x Dedicated Socket Outlet

	TO SANS 164-1 & SANS 164-2 SOCKET OUTLET TOPAZ RANGE, 16A,
	DOUBLE SWITCHED SOCKET OUTLET, WALL MOUNTED , 16A,
	DATA POINT SOCKET OUTLETS.
	FLOOR SCREED WITH FLOOR BOX (DATA, DEDICATED SSO, NORMAL SSO, MIC SOCKET)
	POWERSKIRTING SOCKET OUTLETS / CLUSTER ON BOARDROOM TABLE (SSO , DEDICATED SSO, SANS 164-2, DATA POINT)
	4-COMPARTMENT DROP-DOWN POWER COMPLETE WITH ACCESSORIES DATA/DEDICATED SSO/NORMAL SSO/EURO SSO
	SINGLE PHASE OUTDOOR/INDOOR ISOLATOR
	3-PHASE OUTDOOR ISOLATOR
	ELECTRICAL DISTRIBUTION BOARD
	25mm CONDUIT - ELECTRICAL SERVICES
	32mm CONDUIT - ELECTRONICS SERVICE
	CIRCUIT WIRING DESCRIPTION/NUMBER

**FOR TENDER**

PROJECT MANAGER	
CIVIL ENGINEER	
STRUCTURAL ENGINEER	
ELECTRICAL ENGINEER	
MECHANICAL ENGINEER	
QUANTITY SURVEYOR	
LANDSCAPE ARCHITECT	
FIRE SERVICES	
WET SERVICES	
INTERIOR DESIGNER	
OCCUPATIONAL HEALTH & SAFETY	

[illegible]

KARABO MAFISA	MICHAEL STROH	SARAH MASALA
PROJECT LEADER	**	**

OWNER	
ARCHITECT	
KARABO MAFISA	Pr. Arch 59030373
ARCHITECT	REG NO.
SIGNATURE	DATE
ENGINEER	
J. DLAMINI	
ENGINEER	REG NO.
SIGNATURE	DATE

CLIENT:  PUBLIC INVESTMENT CORPORATION Est. 1995	Marilyn Maine Central Square Corner Aland Avenue & Corobay Avenue Waterloof Glen Ext. 2, Pretoria, 0101	 61 Katherine Street, Sandown Ext 54, Sandown, 2100 BROLL PROPERTY GROUP
---	--	--

ARCHITECT

SESIRO DESIGN GROUP

9 Gregory Avenue
Vorna Valley
Midrand, South Africa
Tel: 011 051 7677
Email: admin@sesirodesign.co.za
Web: www.sesirodesign.com

sdg

SESIRO DESIGN GROUP

BUILT ENVIRONMENT PROFESSIONALS

PROJECT NAME
NATIONAL TREASURY TI - RIVERWALK
BLOCK C

PROJECT ADDRESS

Riverwalk Office Park, 41 Matroosberg Rd,
Ashlea Gardens, Pretoria, 0081

DRAWING TITLE

FIRST FLOOR - OFFICE POWER
LAYOUT

DATE 2025/10/03 14:29:56	DRAWN MS	SCALE 1:100	ISSUED DATE 17/10/25	SHEET SIZE: A0
PROJECT No.				